


- REFERENCE DATUM:**
1. VERTICAL DATUM USED BASED ON REF. PLAN NO. 1 AND NEW JERSEY STATE PLANE COORDINATE SYSTEM, NAD83
- GENERAL NOTES:**
- THIS PLAN WAS PREPARED WITHOUT THE BENEFIT OF A CURRENT TITLE SURVEY. THEREFORE, THIS PROPERTY MAY BE SUBJECT TO ADDITIONAL EASEMENTS, RIGHTS OF WAY, COVENANTS, ETC. AS MAY BE DISCLOSED IN A CURRENT COMPREHENSIVE TITLE SEARCH.
 - THIS MAP REFLECTS EXISTING SITE CONDITIONS AS THE RESULT OF A FIELD SURVEY PERFORMED BY VAN CLEEF ENGINEERING ASSOCIATES ON 11/22/21.
 - THIS PLAN IS NOT VALID UNLESS EMBOSSED WITH THE SEAL OF THE UNDERSIGNED PROFESSIONAL(S).
 - LOCATION OF ABOVE GROUND UTILITIES AS SHOWN.
 - NO CERTIFICATION IS MADE BY VCEA AS TO THE ACTUAL UNDERGROUND POSITION OF ANY UTILITIES OR TO THE COMPLETENESS AND/OR ACCURACY OF UTILITY INFORMATION PROVIDED BY OTHERS. THE CONTRACTOR SHALL VERIFY THE EXACT LOCATION AND ELEVATION OF ALL UNDERGROUND AND ABOVE GROUND UTILITIES PRIOR TO THE START OF ANY CONSTRUCTION ON THIS PROJECT. THE ENGINEER SHALL BE NOTIFIED PRIOR TO CONSTRUCTION OF ANY CONFLICTS.
 - IT IS IMPERATIVE THAT UTILITY COMPANIES ARE NOTIFIED PRIOR TO ANY EXCAVATION AND/OR CONSTRUCTION. CALL 1-800-272-1000 TO ORDER UTILITY MARKINGS.
 - ALL DISTURBED AREAS TO BE STABILIZED WITH 5" TOPSOIL, SEED, FERTILIZER, LIME, SEED AND MULCH.
 - CONTRACTOR SHALL BE RESPONSIBLE TO COORDINATE ALL ACTIVITIES WITH THE SCHOOL A MINIMUM OF 48 HOURS IN ADVANCE.
- CONSTRUCTION NOTES:**
- ALL CONSTRUCTION DEBRIS TO BE REMOVED AND DISPOSED OF OFF-SITE IN ACCORDANCE WITH ALL APPLICABLE LAWS.
 - CONTRACTOR TO PROVIDE SECURE STAGING AREA ON-SITE. LOCATION TO BE AGREED UPON BY SCHOOL.
 - CONTRACTOR TO MAINTAIN SAFE PEDESTRIAN ACCESS FOR SCHOOL STAFF AND STUDENTS DURING CONSTRUCTION.
 - CONTRACTOR TO PROVIDE EMERGENCY ACCESS TO SCHOOL AT ALL TIMES.
 - ALL SEDIMENT DROPPED, SPILLED OR TRACKED ON PAVED SURFACES TO BE REMOVED IMMEDIATELY.
 - CONTRACTOR SHALL BE RESPONSIBLE FOR OBTAINING ALL SOIL IMPORT OR EXPORT PERMITS(S) REQUIRED, INCLUDING FEES.
 - THE CONTRACTOR IS RESPONSIBLE FOR ALL ON-SITE SAFETY AND SECURITY. ALL SAFETY PRECAUTIONS MUST BE UNDERTAKEN AND MAINTAINED AS REQUIRED BY LOCAL, STATE AND FEDERAL CODES. NO SEPARATE PAYMENT SHALL BE MADE FOR ON-SITE SAFETY & SECURITY. THE COSTS OF ON-SITE SAFETY AND SECURITY SHALL BE INCLUDED IN COST OF THE WORK.
 - ALL CONCRETE SIDEWALK TO BE ADA COMPLIANT WITH A MAX. CROSS SLOPE OF 2.0% AND A MAX. RUNNING SLOPE OF 5.0%. SIDEWALK WITH A RUNNING SLOPE GREATER THAN 5% REQUIRES AN ADA COMPLIANT HANDRAIL. NO SIDEWALK SHALL HAVE A RUNNING SLOPE GREATER THAN 8.33%.
 - ALL EQUIPMENT, MATERIALS, ETC. SHALL BE CONFINED TO THE DESIGNATED WORK AREA. NO USE OF ADDITIONAL AREA FOR EQUIPMENT OR MATERIAL STORAGE IS PERMITTED UNLESS SPECIFICALLY APPROVED IN WRITING BY THE OWNER. DESIGNATED WORK AREA SHALL BE DETERMINED AT PRE-CONSTRUCTION MEETING.
 - ALL DISTURBED AREAS TO BE STABILIZED WITH 5 INCHES OF TOPSOIL, FERTILIZER, LIME, MULCH AND TACK WITHIN LIMIT OF DISTURBANCE.
 - CONTRACTOR SHALL BE RESPONSIBLE FOR PROTECTING THE EXISTING INFRASTRUCTURE. CONTRACTOR SHALL BE RESPONSIBLE FOR REPAIRING AND AND ALL OF THE EXISTING INFRASTRUCTURE THE CONTRACTOR DAMAGED DURING CONSTRUCTION.
 - ALL BACKFILL, FILL AREAS AND SUBGRADE SHALL BE COMPACTED TO A MINIMUM DENSITY OF 95% UNLESS OTHERWISE NOTED ON THE PLANS.

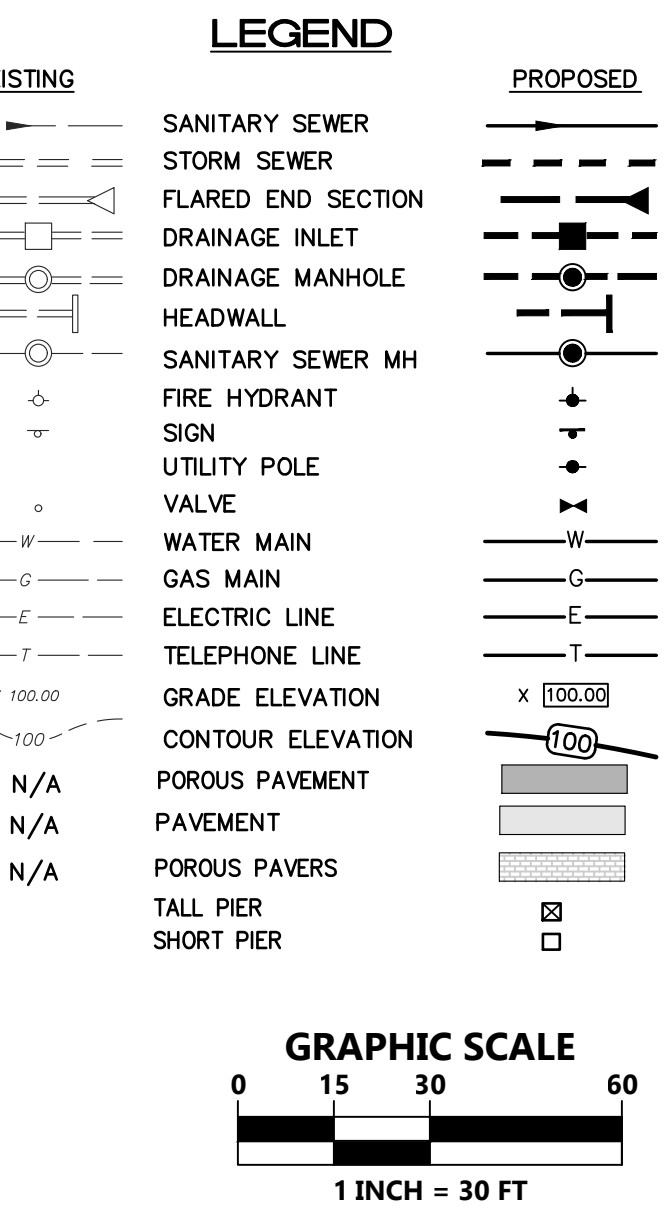

PLAN NOTATION
ONLY THOSE PLANS WHICH CONTAIN A DIGITAL IMPRESSOR OR COLORIZED INK SEAL OF THE RESPONSIBLE PROFESSIONAL SHALL BE CONSIDERED VALID. THIS PLAN HAS BEEN SPECIFICALLY PREPARED FOR THE OWNER DESIGNATED HEREON. ANY MODIFICATION, REVISION, DUPLICATION OR USE WITHOUT THE WRITTEN CONSENT OF VAN CLEEF ENGINEERING ASSOCIATES IS PROHIBITED. RELIANCE ON THIS PLAN FOR ANY PURPOSE OTHER THAN THAT WHICH IS INTENDED SHALL BE AT THE USER'S DISCRETION AND LIABILITY OF THE APPLICABLE PARTY.

SERIAL NO.
811
DigIt Safely.
1-800-375-1000

TO LOCATE UNDERGROUND UTILITIES
IF YOU'RE GOING TO DO, BLADE OR THREE (3) WORKING DAYS NOTICE
IT'S THE LAW!
DigIt Safely.
1-800-375-1000

REVISIONS

NO.	DESCRIPTION	DATE
1	REV. PER LAYOUT CHANGES	JAB 6/2/23
2	PER TOWNSHIP & OUTSIDE AGENCY COMMENTS	JAB 9/30/22

DATE: MAY 20, 2022
SCALE: 1"=30'
DESIGNED BY: JAB
DRAWN BY: RRF/RKY
CHECKED BY: PDQ
JOB NO.: 20-02-P2B

DATE: 5/20/22

JAMES A. BASH
NEW JERSEY PROFESSIONAL ENGINEER NUMBER 24GE052258005

Van Cleef
ENGINEERING WITH FOCUS
VAN CLEEF ENGINEERING ASSOCIATES, LLC
400A DRIVE, SUITE 100, HAMILTON, NJ 08691
WWW.VANCLEEFENGINEERING.COM
PHONE: (908) 689-1100
CERT. OF AUTHORIZATION NO. 24GA0213200

SITE PLAN
FOR
THE PENNINGTON SCHOOL MASTER PLAN
PRELIMINARY & FINAL SITE PLAN
BLOCK 701, LOT 4, BLOCK 502, LOT 4,
BLOCK 206, LOT 10 & BLOCK 205, LOT 1
PENNINGTON BOROUGH, MERCER COUNTY, NEW JERSEY

04C 17